

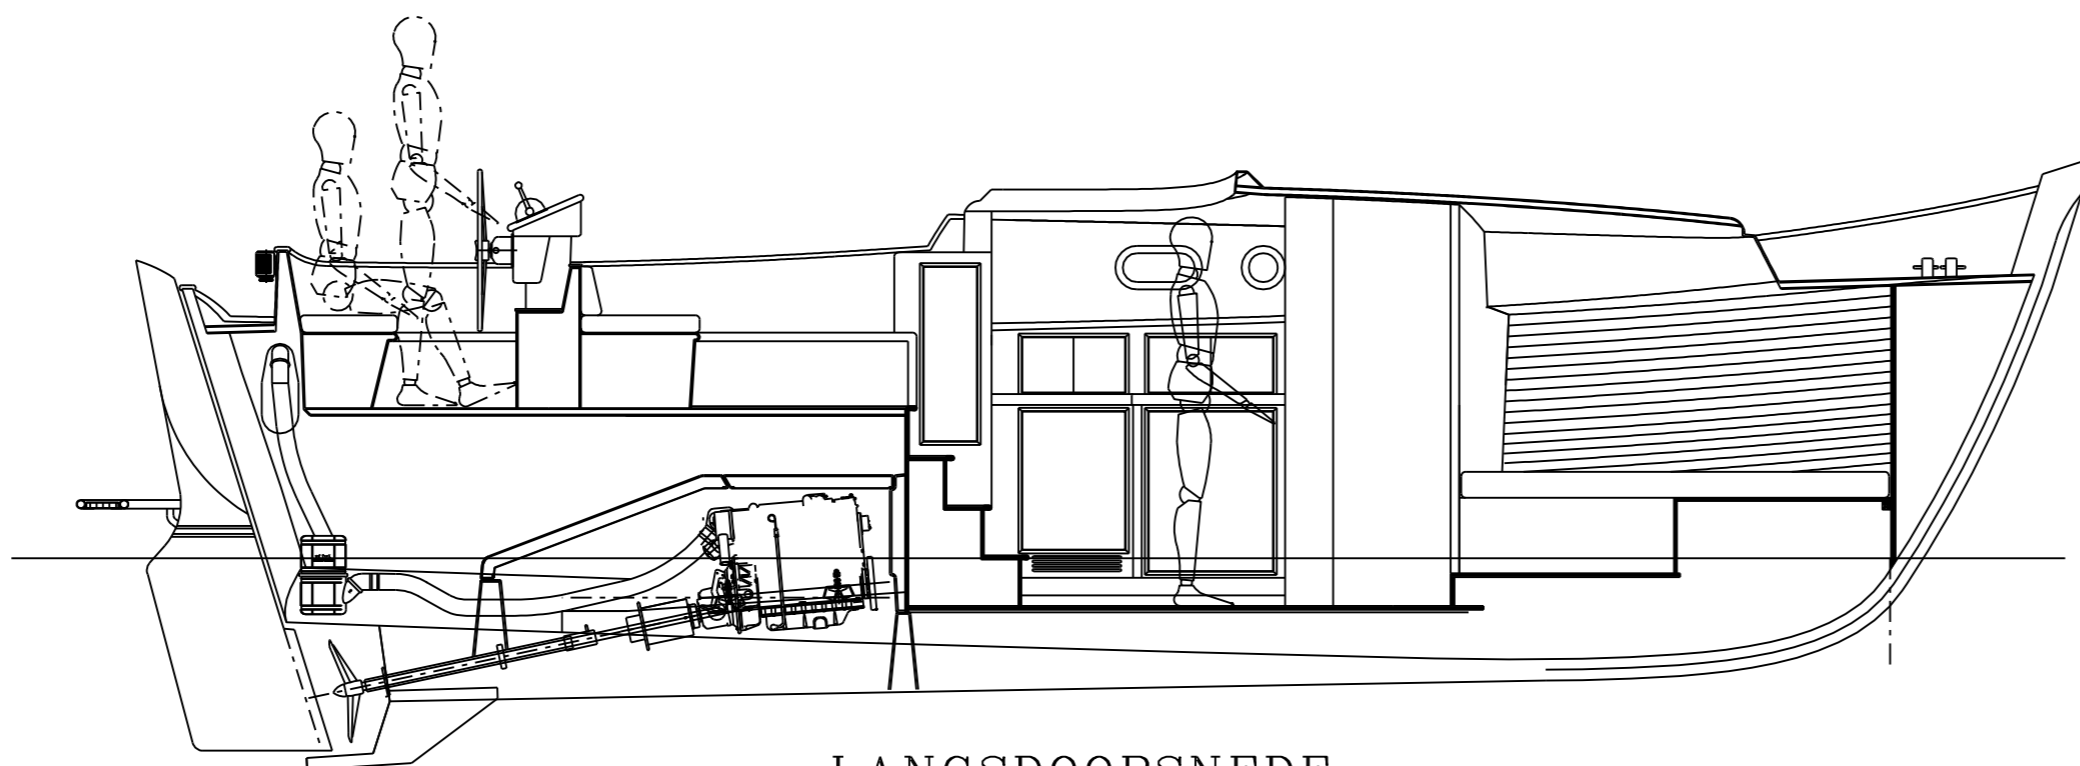



ZIJAANZICHT

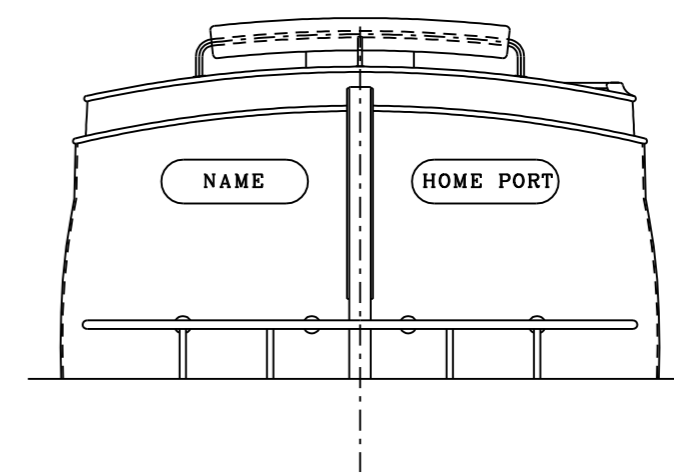

LANGSDOORSNEDE

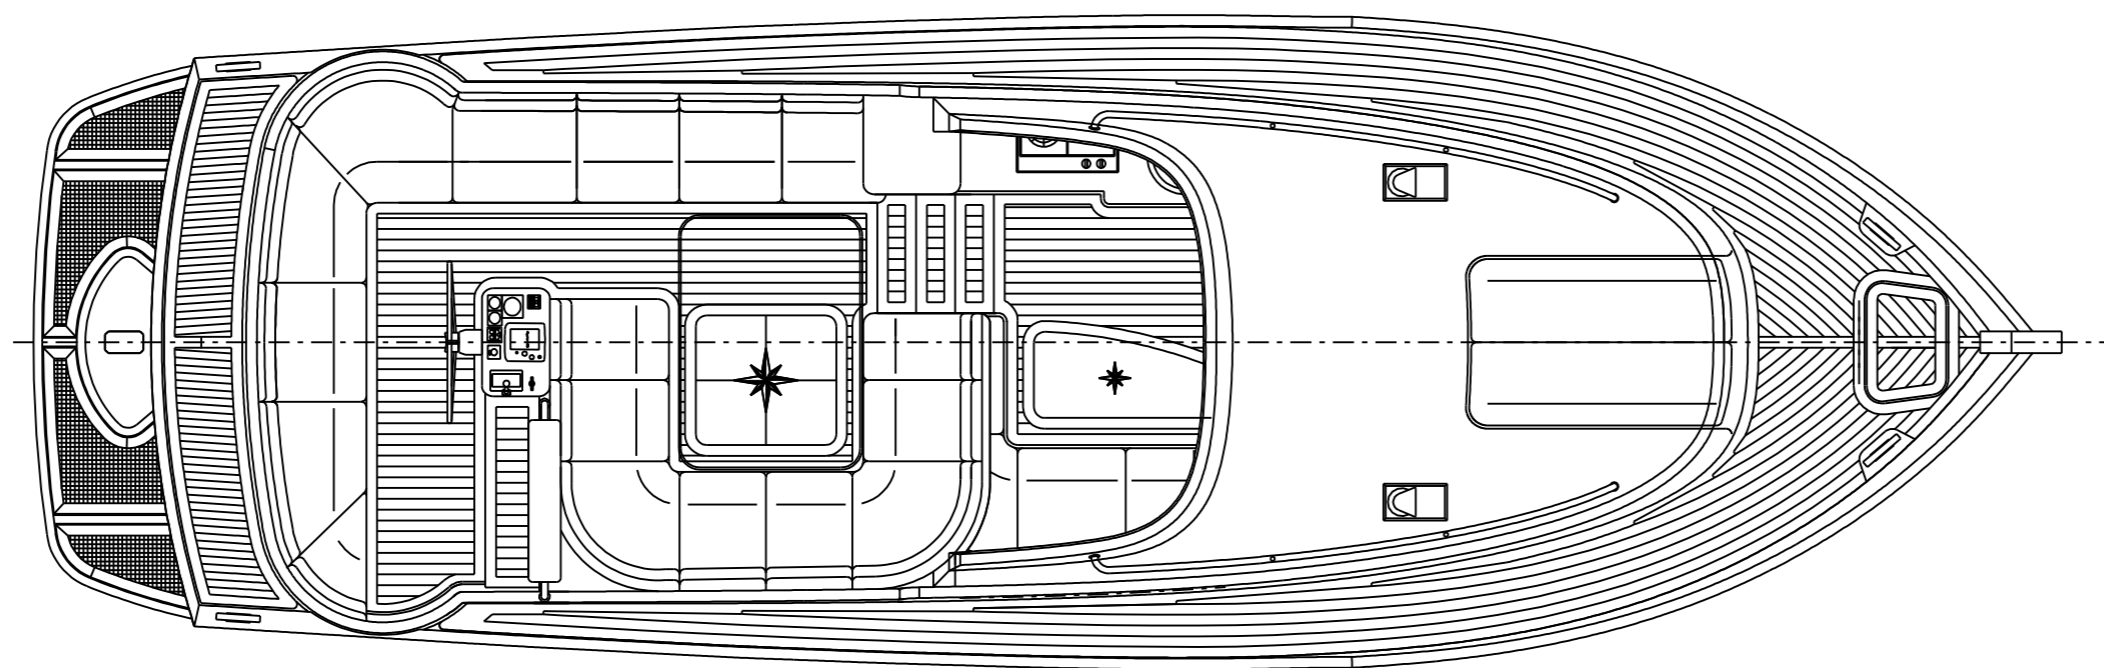

DEK PLAN

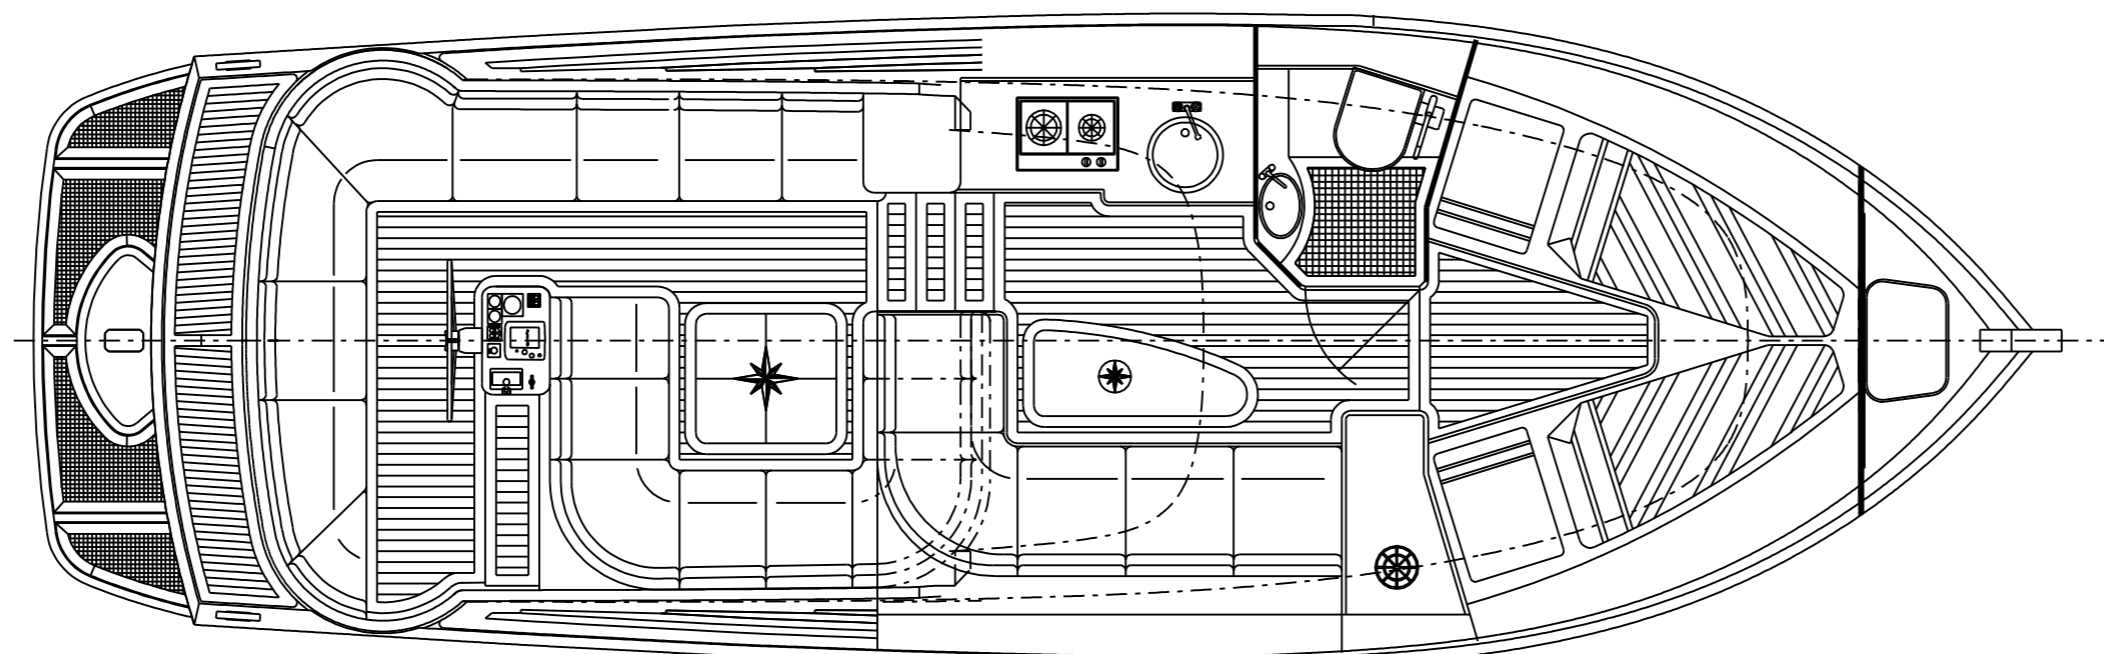

INDELING Boot No.3

HOOFDAFMETINGEN

Lengte o.a. : 9.00m  
 Lengte romp : 8.78m  
 Breedte : 3.12 m  
 Diepgang ca. : 1.00m  
 Displacement : 3.50ton  
 Doorvaarhoogte: 1.85 m

APPROVED	THIS IS A MICROSTATION V8 DRAWING\CPL\MBOOT1.DGN		
REVISIONS	DESCRIPTION		
C			
B			
A	10-01-2003	ENGINEER, NEW HANDRAIL, SWIMMING PLATFORM & BACK SUPPORT ADDED	
Q	10-02-2003	FIRST ISSUE	
<b>Martin de Jager Yacht Design</b> <small>YACHT &amp; INTERIOR DESIGNERS, NAVAL ARCHITECTS &amp; ENGINEERS</small>		Olivier van Noortstraat 4 3124 LA Schiedam tel: +31 (0) 10 4704862 fax: +31 (0) 10 4713067 jageryd@worldonline.nl	
<small>This drawing, incorporating the original designs and conceptions of the designer is protected by copyright and property of the designer. No part whatsoever may be copied, reproduced, modified or used in any matter without permission.</small>			
CLIENT	Menken Maritiem BV	PROJECT	NEWPORT BASS No.3.1.3
TITLE	ALGEMEEN PLAN		
SCALE	DRAWN 1:20 RW	DATE	N.V.T. 10-02-2003 NO. 2002-3-1.1b